


1

Ground Plan

Scale: 1/8" = 1'-0"

WEST

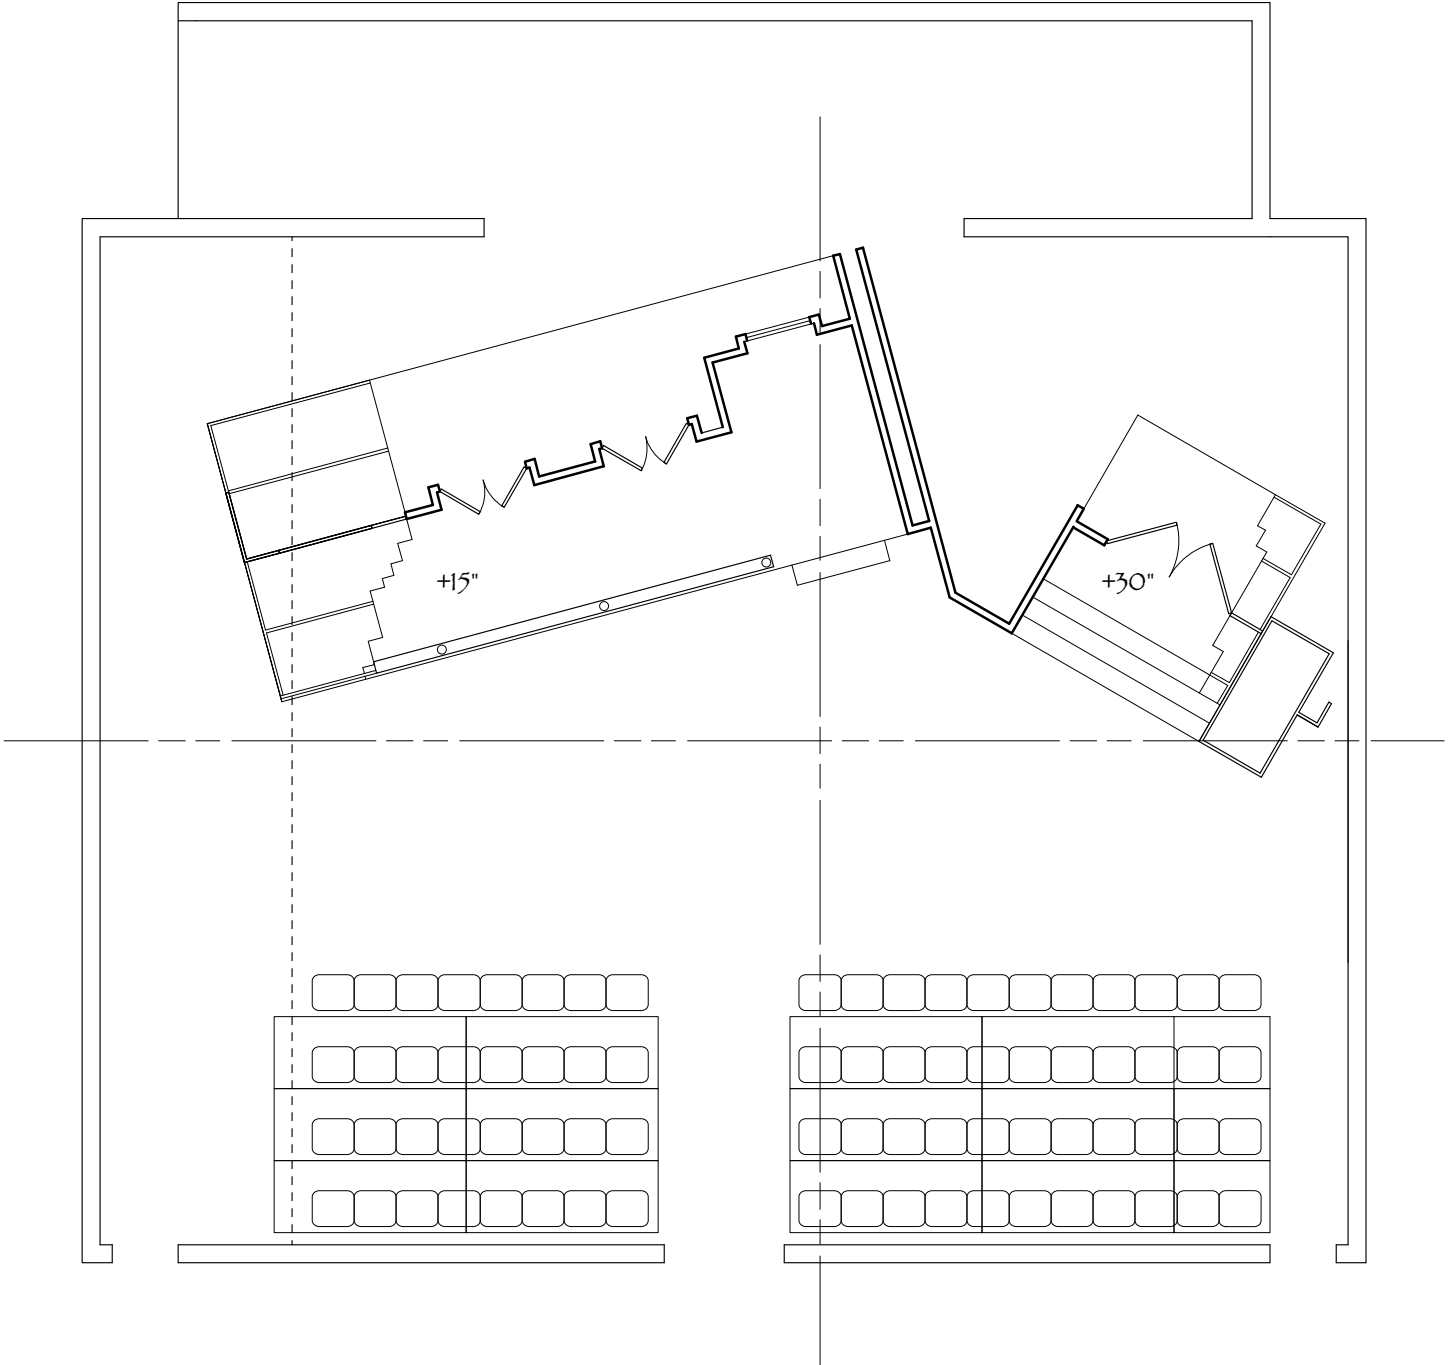

EAST